



Draw Date/Update: January 7, 2022	ELEVATION VIEW LEFT	Plank color: SW 2833 Roycroft Vellum
Project Revision / ID: v1.0	BFE 44.5', 48.5' (7' 2") Grade to Sub-floor, 34' 4" grade to ridge	5 1/2" Hardie Trim color: SW 7739 Herbal Wash
Project Owner: Carruth (225) 283-1164	Siding Material:	
Project Address: 1414 Don Ave. 70726	James Hardie plank 8.25" x 144" smooth 7" exposure no color	
Email: 1414@TruckAndTools.Com	Stainless Steel ring shank nails	

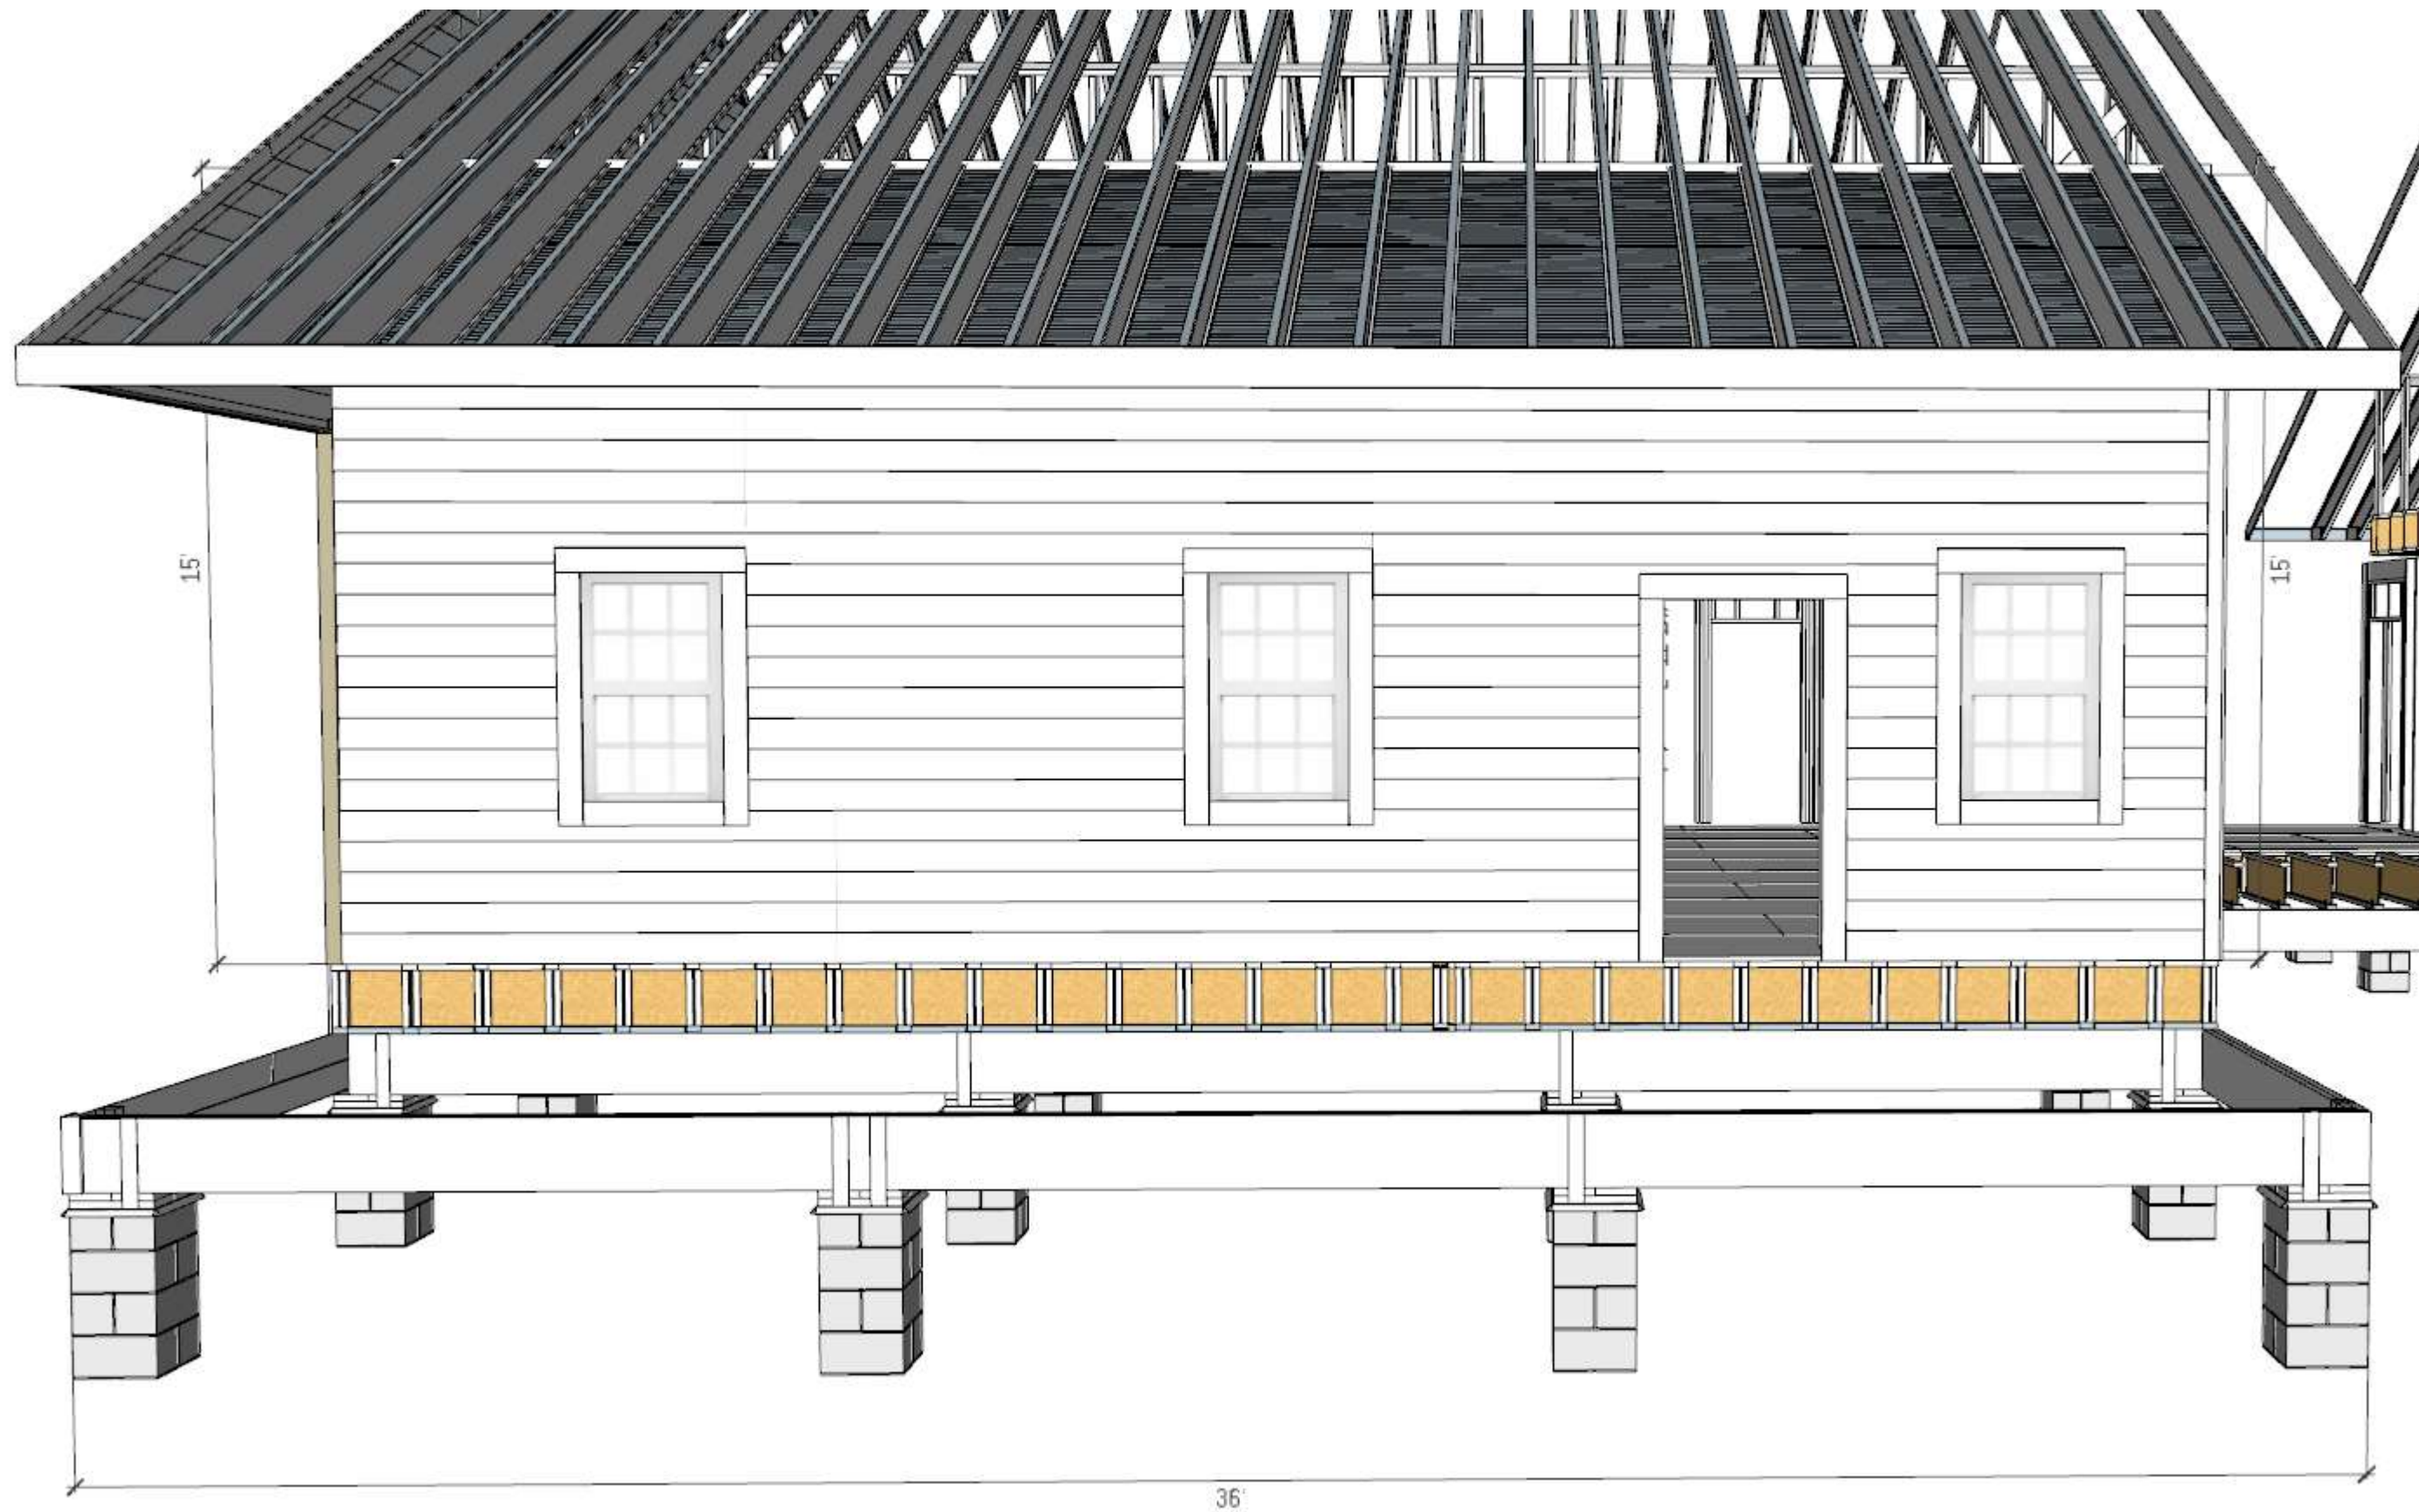

Draw Date/Update: January 7, 2022	ELEVATION VIEW FRONT	Plank color: SW 2833 Roycroft Vellum
Project Revision / ID: v1.0	Siding Material:	5 ½" Hardie Trim color: SW 7739 Herbal Wash
Project Owner: Carruth (225) 283-1164	James Hardie plank 8.25" x 144" smooth 7" exposure no color	
Project Address: 1414 Don Ave. 70726	Stainless Steel ring shank nails	
Email: 1414@TruckAndTools.Com		

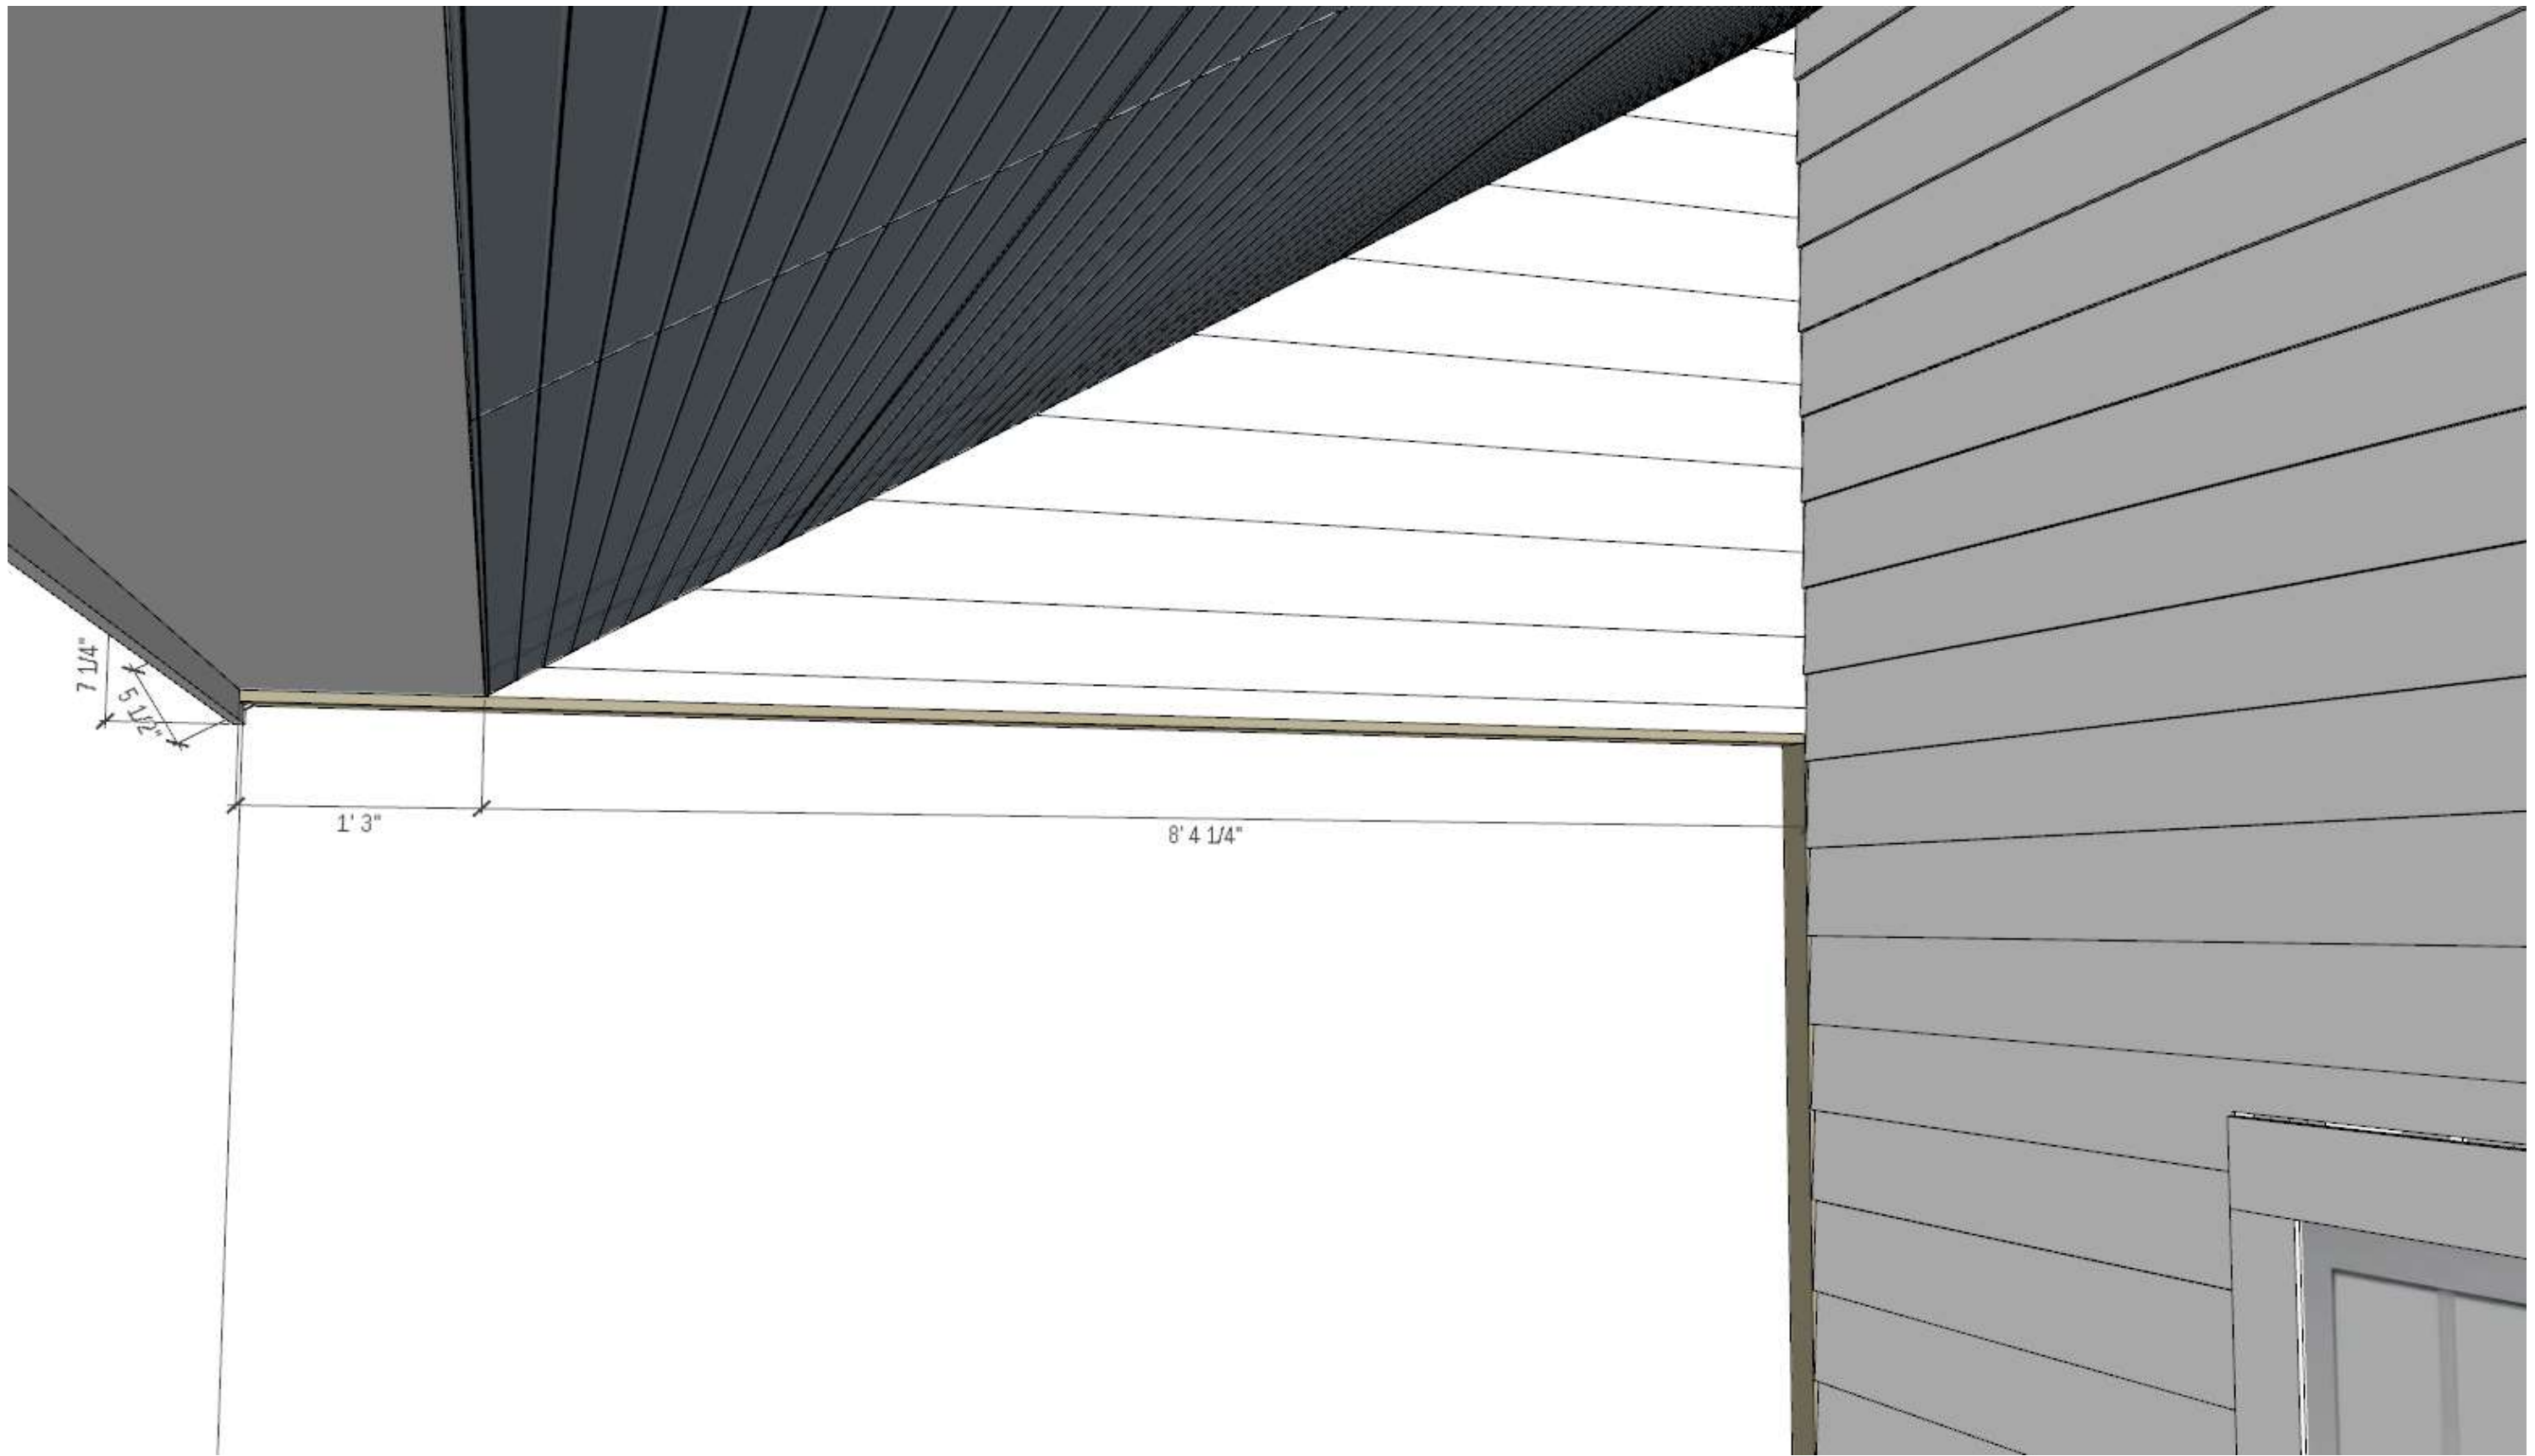

Draw Date/Update: January 7, 2022	Porch Soffiet	Inside porch walls covered with siding panel.
Project Revision / ID: v1.0	Material List:	Porch ceiling covered with HardieSoffit panels
Project Owner: Carruth (225) 283-1164	48-in x 96-in HardieSoffit Porch Panel Soffit bead board appearance.	Porch eave soffit Hardie vented
Project Address: 1414 Don Ave. 70726	Hardie 16-in x 144-in HardieSoffit Primed Fiber Cement Vented Soffit	Porch fascia trim Hardie 7 to 8" range.
Email: 1414@TruckAndTools.Com	Hardie Trim 7 1/4 to 8" fascia board.	